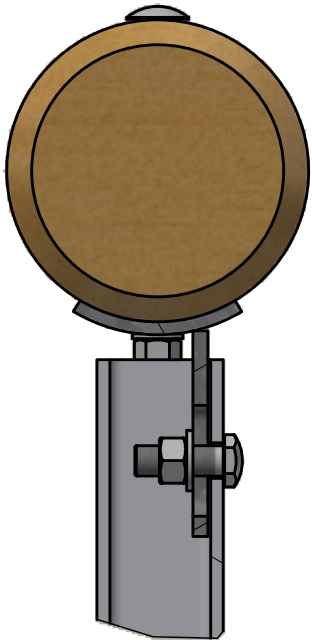
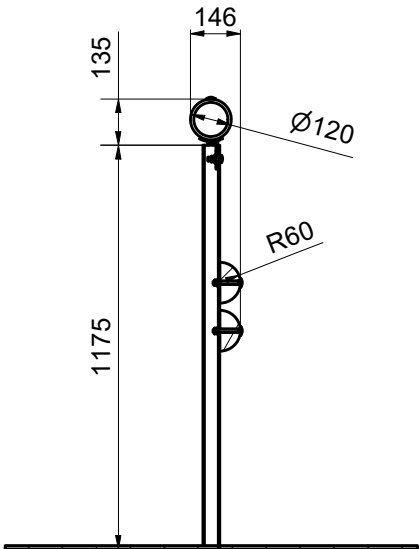
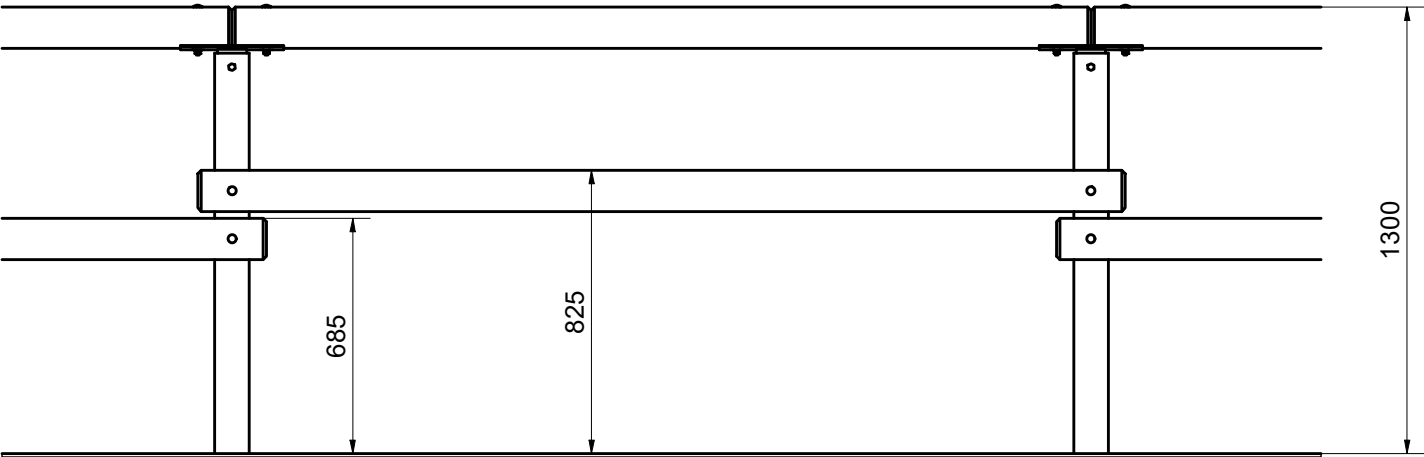
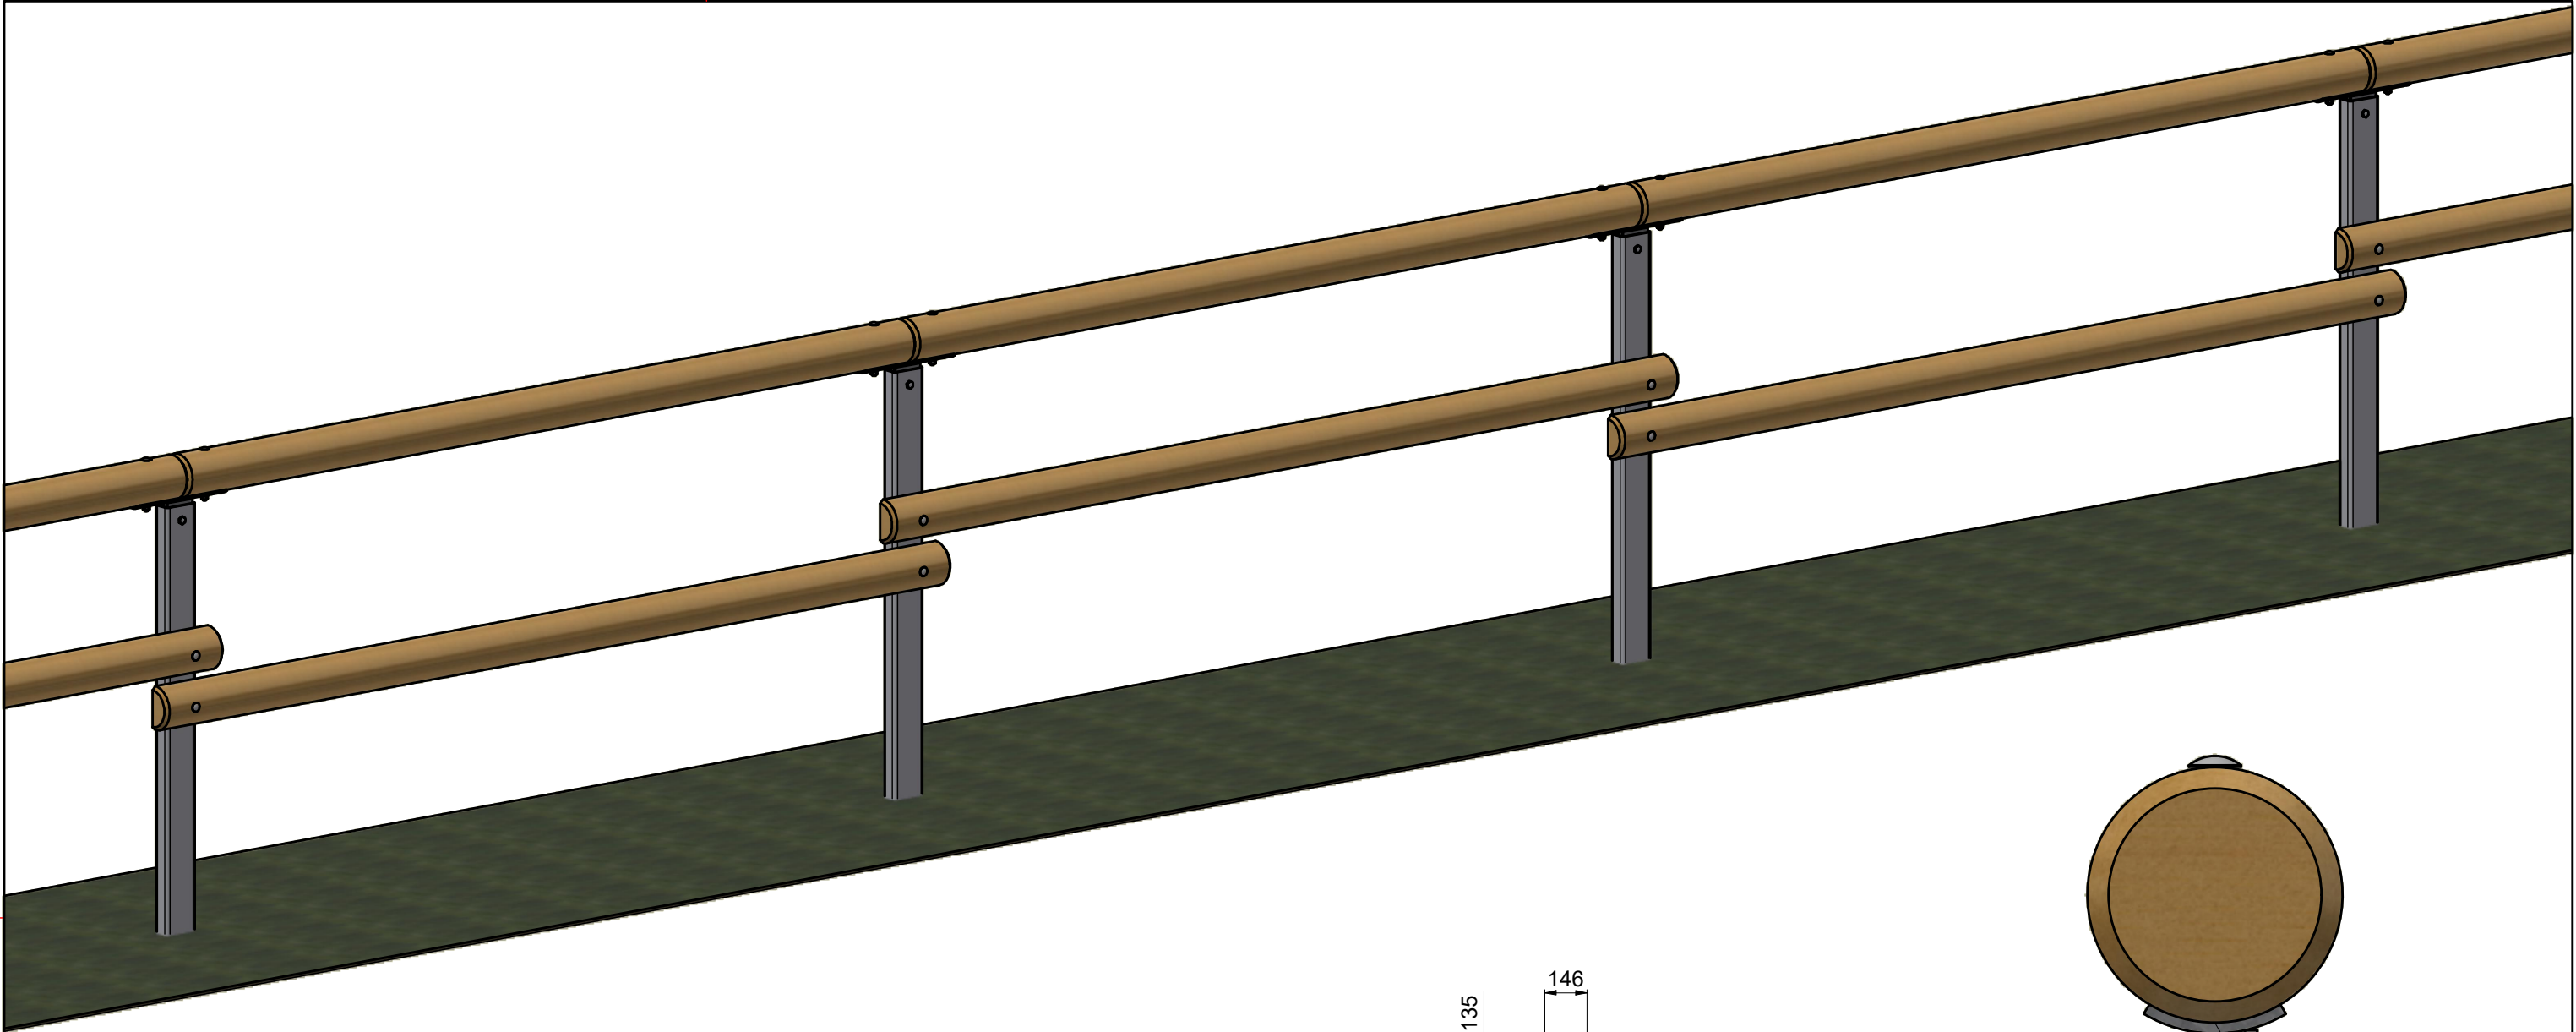


Stahl-Holzgeländer-Konstruktion, PA 2,50 m

	Date	Name	VOLKMANN & ROSSBACH GmbH Hohe Strasse 9-17 56410 Montabaur Germany +49 2602 1350	
Drawn	04.09.2025	K.Schmidt		
Checked	04.09.2025	K.Schmidt		
Without our permission, this drawing must not be copied, nor to be handed over to any competitor nor to be made available to any other third party.			ko1315-01	Sheet 1 / 1
				Rev. A
			ENG-076833	